


# FINELITE

30500 Whipple Road  
Union City, CA 94587

P: (510)441-1100  
F: (510)441-1510

www.finelite.com

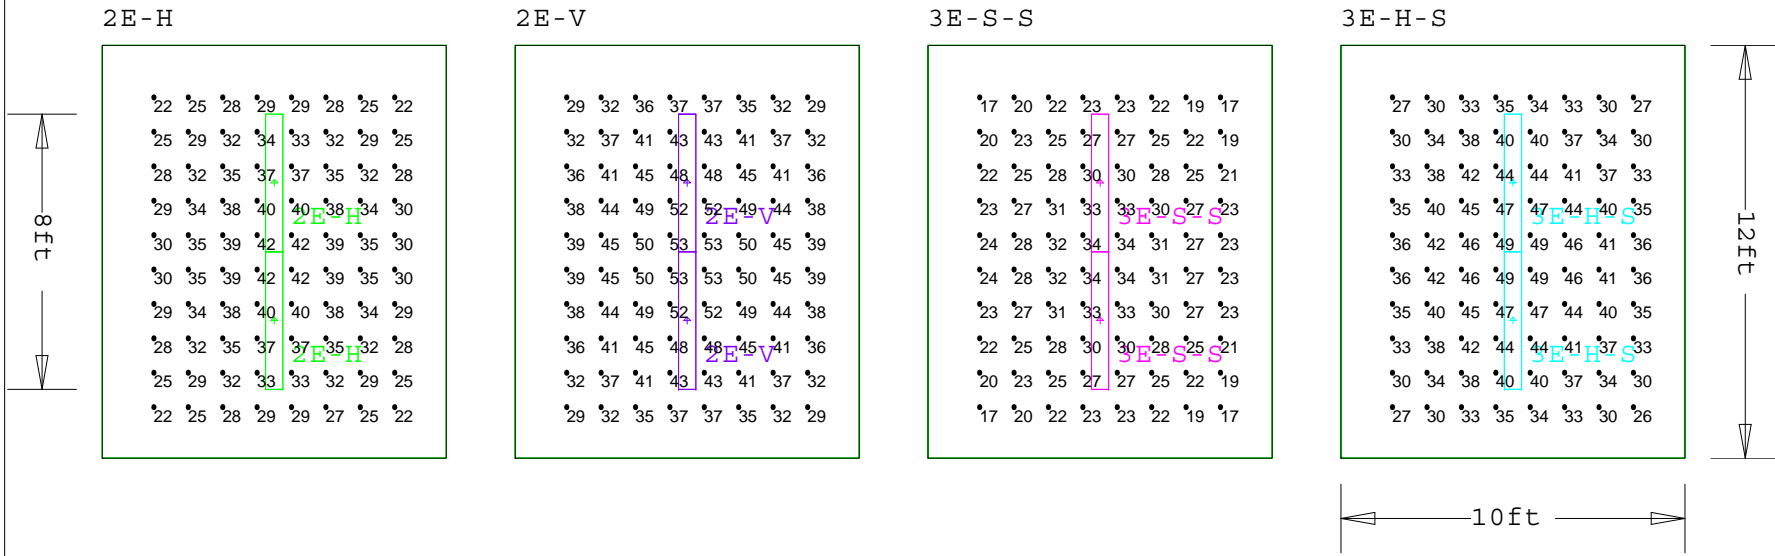

Finelite Luminaire Schedule							
Symbol	Qty	Label	Description	Lum. Watts	Lum. Lumens	LLD	LLF
	2	2E-H	FINELITE S12-LED-ID-DCO-4ft-2E-H-8-35-OPEN	28.6	3721	1.000	1.000
	2	2E-V	S12-LED-ID-DCO-4ft-2E-V-8-35-OPEN	37.3	4784	1.000	1.000
	2	3E-S-S	FINELITE S12-LED-ID-DCO-4ft-3E-S-S-8-35-OPEN	22.8	2894	1.000	1.000
	2	3E-H-S	FINELITE S12-LED-ID-DCO-4ft-3E-H-S-8-35-OPEN	36.5	4751	1.000	1.000

Calculation Summary							
Label	CalcType	Units	Avg	Max	Min	Avg/Min	Max/Min
2E H	Illuminance	Fc	32.1	42	22	1.46	1.91
2E-H_10 ft wall	Illuminance	Fc	19.2	26	13	1.48	2.00
2E-H_12 ft wall	Illuminance	Fc	20.4	34	13	1.57	2.62
2E V	Illuminance	Fc	41.3	53	29	1.42	1.83
2E-V_10 ft wall	Illuminance	Fc	24.6	33	16	1.54	2.06
2E-V_12 ft wall	Illuminance	Fc	26.3	43	17	1.55	2.53
3E S-S	Illuminance	Fc	25.5	34	17	1.50	2.00
3E-S-S_10 ft wall	Illuminance	Fc	14.7	20	10	1.47	2.00
3E-S-S_12 ft wall	Illuminance	Fc	15.8	26	10	1.58	2.60
3E H-S	Illuminance	Fc	38.0	49	26	1.46	1.88
3E-H-S_10 ft wall	Illuminance	Fc	24.1	36	15	1.61	2.40
3E-H-S_12 ft wall	Illuminance	Fc	26.4	49	16	1.65	3.06

LPD Area Summary			
Label	Area	Total Watts	LPD
2E-H	120	57.2	0.477
2E-V	120	74.6	0.622
3E-S-S	120	45.6	0.380
3E-H-S	120	73	0.608

- Notes:
- Ceiling height: 9'-0"
  - Luminaire mounting height: 7'6" AFF to BOF
  - Standard room reflectances: 80/50/20
  - Light levels are initial (no LLF)
  - Workplane grid is at 2'-6" AFF
  - Vertical grid points begin at 2'-6" AFF (1pt grid, 1' from top and side walls)

**PROJECT TITLE**  
S12 LED  
Private Office

**Drawn by:**  
Vickie Lauck

**Software:**  
AGI32-17.2

**Date:** 9/9/2016

**Job Number:**  
**D2297**